


DATE	NAME	LIC. NO.
SEPT. 2013	BRENDAN J. NALLY	31662
JAN. 2014	BRENDAN J. NALLY	31662
JAN. 2015	BRENDAN J. NALLY	31662
JAN. 2016	BRENDAN J. NALLY	31662

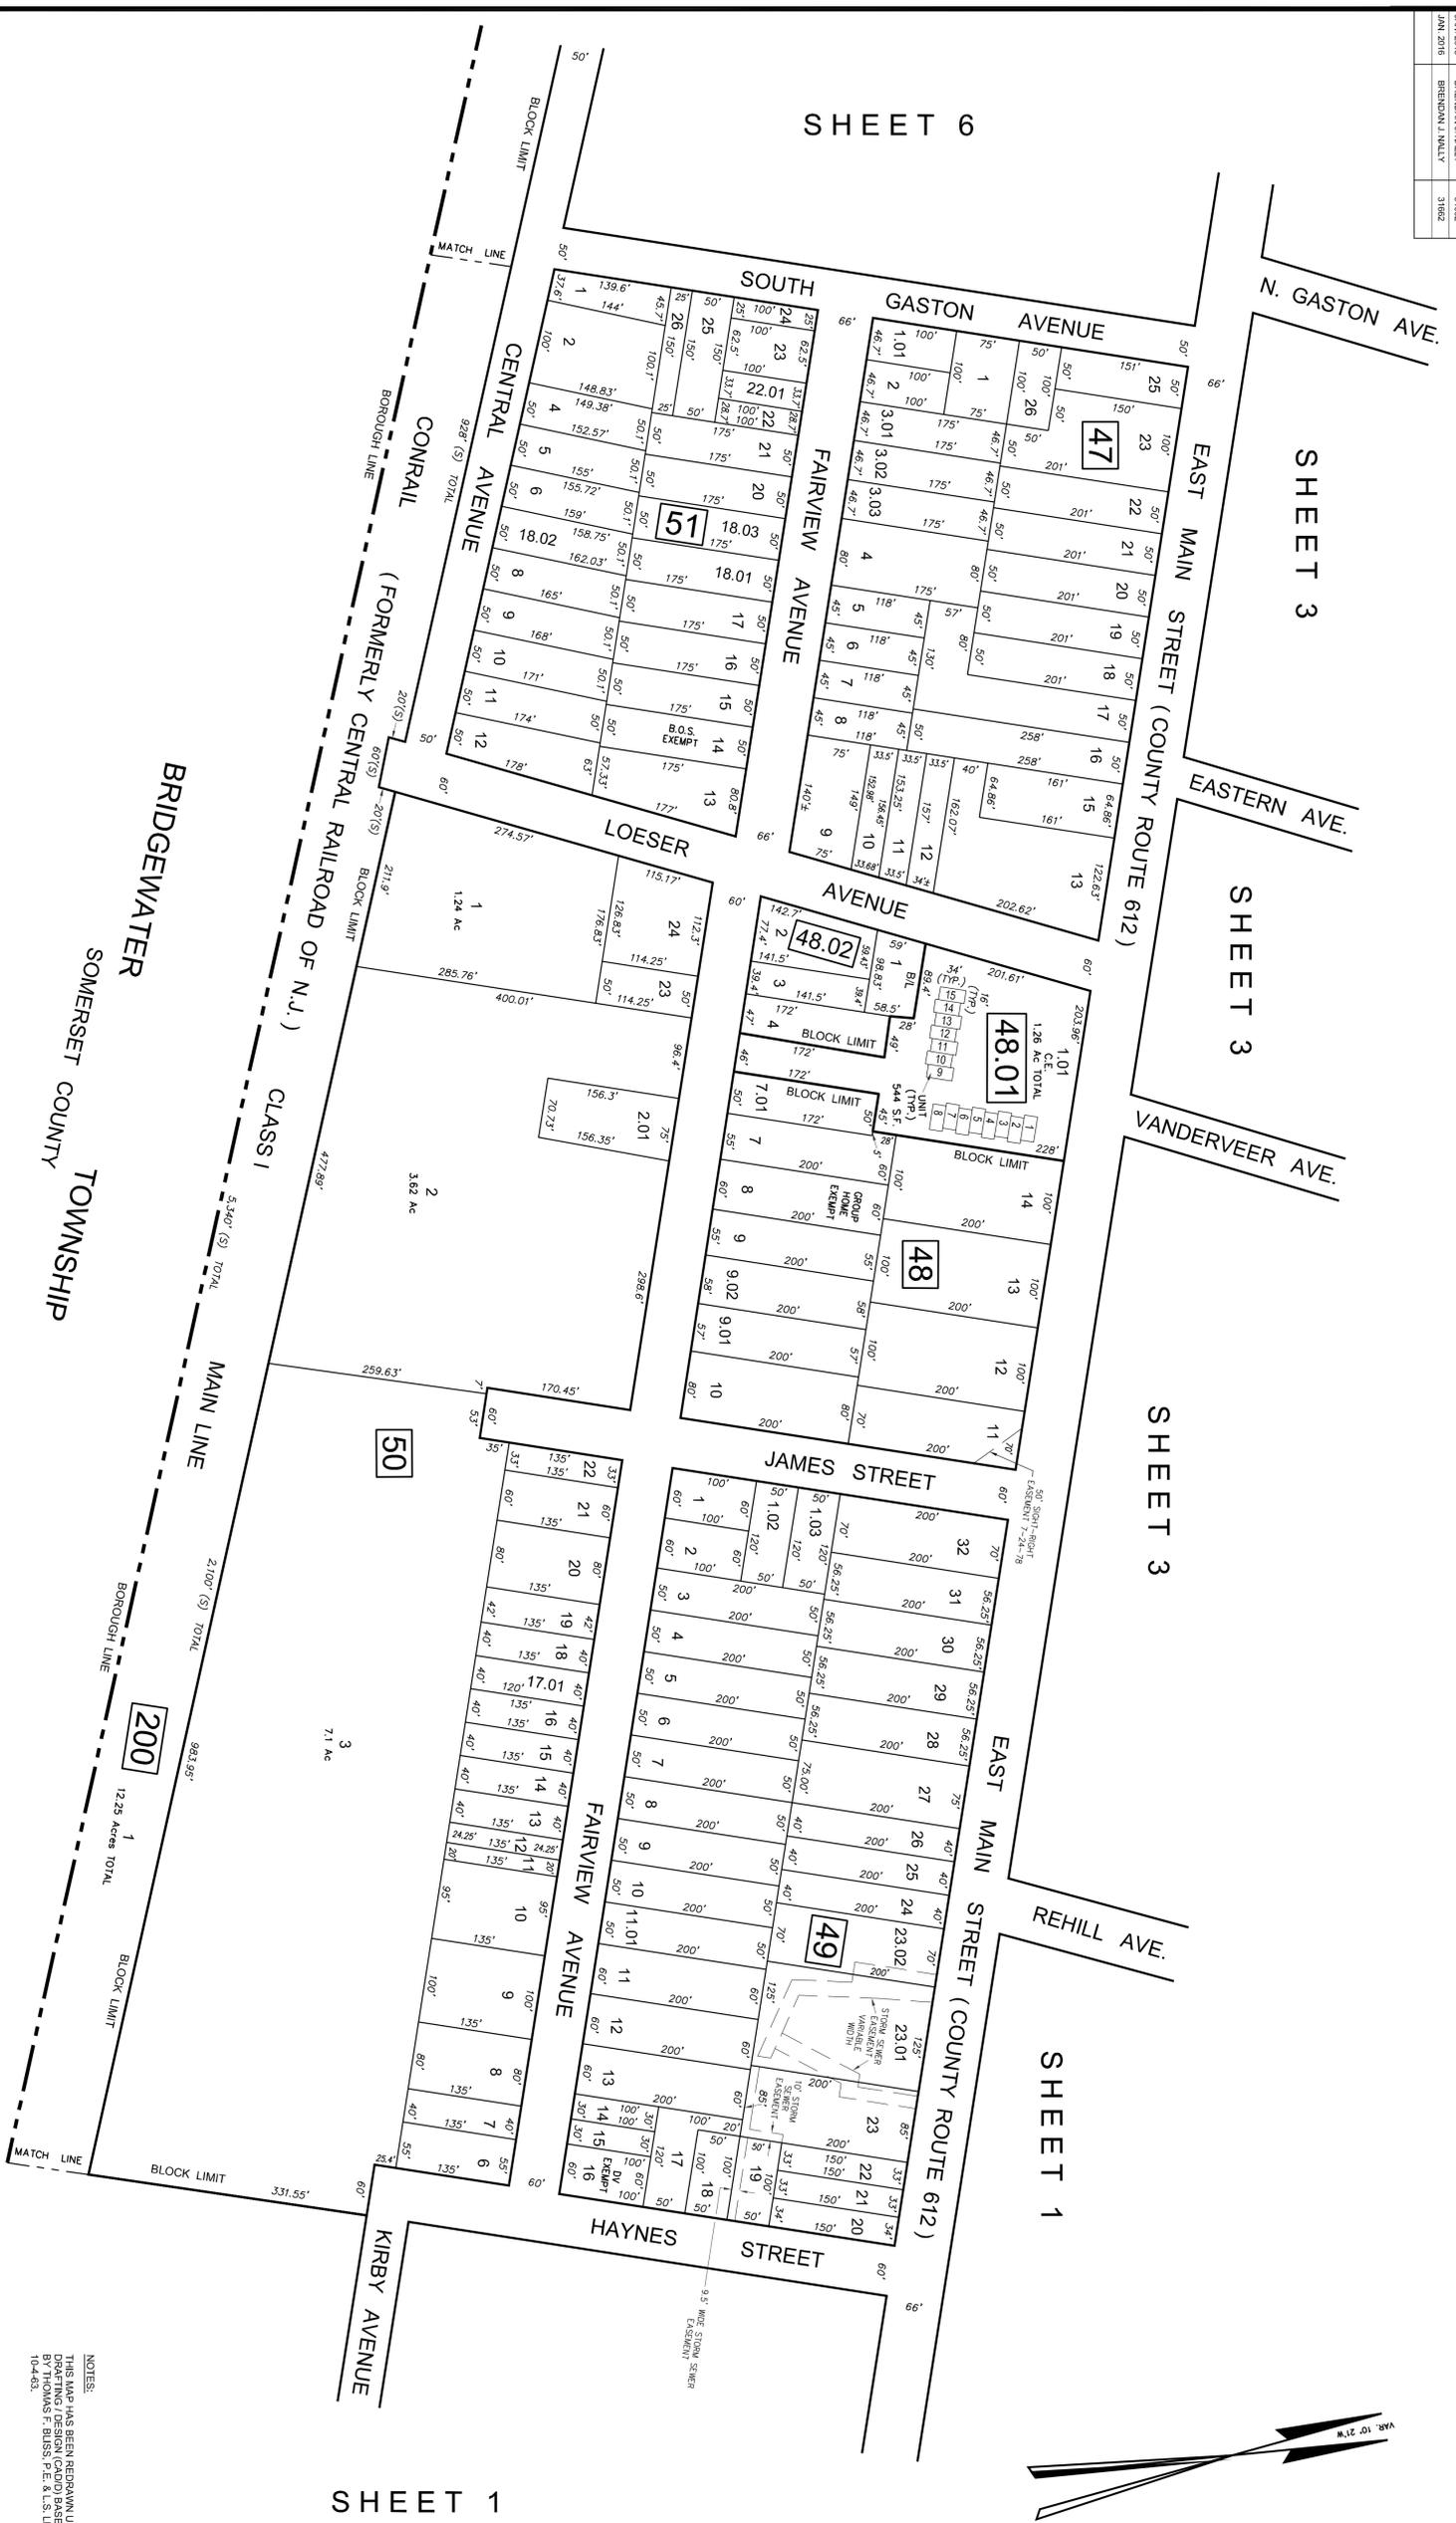

NOTES:
 THIS MAP HAS BEEN REDRAWN USING COMPUTER AIDED DRAFTING / DESIGN (CAD) BASED ON THE MAP PREPARED BY THOMAS F. BRUSS, P.E., & L.S. LICENSE NO. 7003, DATED 10-4-03.

THIS SHEET WAS FORMALLY CERTIFIED ON SEPTEMBER 17, 2014, ASSIGNED SERIAL NUMBER #1046 AND SIGNED BY SUE DAVISON, CIA SUPERVISING FIELD REP.

TAX MAP
BOROUGH OF SOMERVILLE
 SOMERSET COUNTY, NEW JERSEY
 SCALE: 1"= 100' DATE: SEPTEMBER, 2013
BRENDAN J. NALLY
 NEW JERSEY LICENSED LAND SURVEYOR NO. GS31662
 SOMERVILLE MUNICIPAL OFFICES
 25 WEST END AVENUE, SOMERVILLE NJ 08876
 TO SHOW CONDITIONS AS OF JANUARY 2014