


DATE	NAME	LIC. NO.
SEPT. 2013	BRENDAN J. NALLY	31662
JAN. 2014	BRENDAN J. NALLY	31662
JAN. 2015	BRENDAN J. NALLY	31662
JAN. 2017	BRENDAN J. NALLY	31662

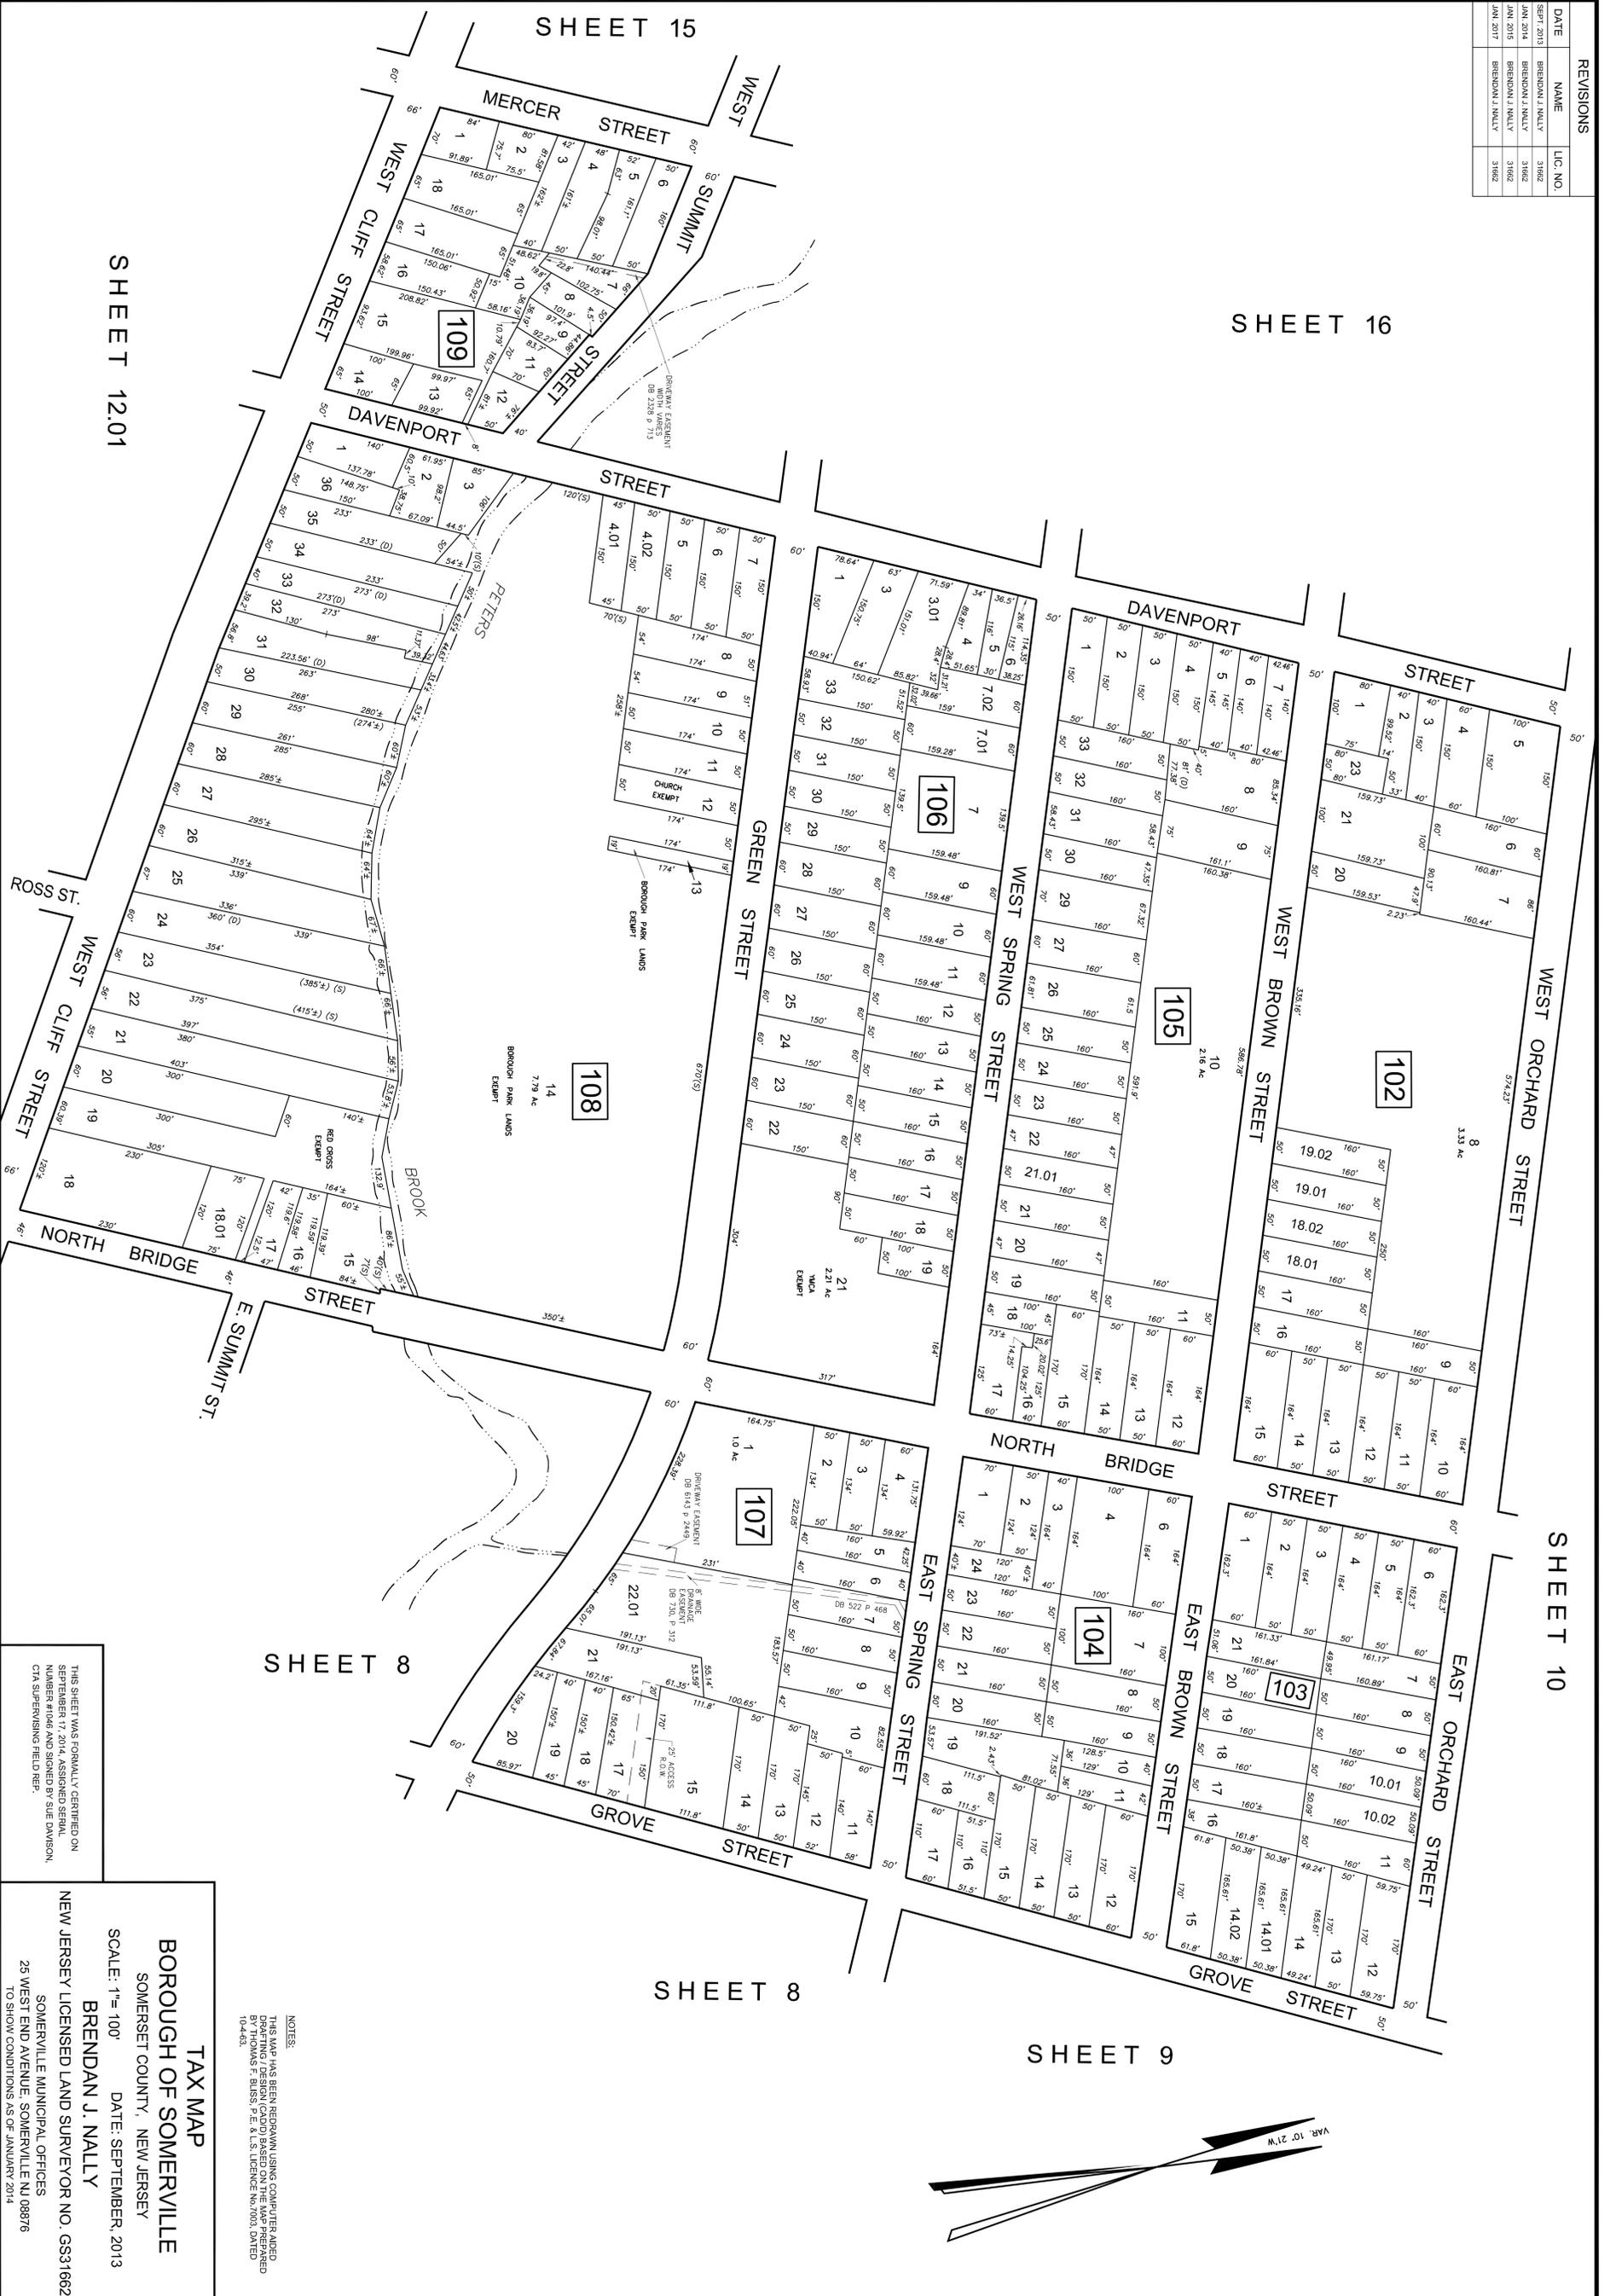

SHEET 12.01

SHEET 16

SHEET 10

SHEET 8

SHEET 9

SHEET 8

**TAX MAP**

**BOROUGH OF SOMERVILLE**

SOMERSET COUNTY, NEW JERSEY

DATE: SEPTEMBER, 2013

SCALE: 1" = 100'

NEW JERSEY LICENSED LAND SURVEYOR NO. GS31662  
 BRENDAN J. NALLY  
 SOMERVILLE MUNICIPAL OFFICES  
 25 WEST END AVENUE, SOMERVILLE, NJ 08876  
 TO SHOW CONDITIONS AS OF JANUARY 2014

NOTES:  
 THIS MAP HAS BEEN REDRAWN USING COMPUTER AIDED  
 BY THOMAS F. BLISS, P.E. & L.S. LICENSE NO. 7003, DATED  
 10-4-83.

THIS SHEET WAS FORMALLY CERTIFIED ON  
 SEPTEMBER 17, 2014, ASSIGNED SERIAL  
 NUMBER #1046 AND SIGNED BY SUE DAVISON,  
 CTA SUPERVISING FIELD REP.